


UNIT FLOOR PLAN

SCALE 1 : 75

PENTHOUSE WITH ROOF TERRACE

2 BEDROOM :

EN-SUITE, SCULLERY & GUEST WC

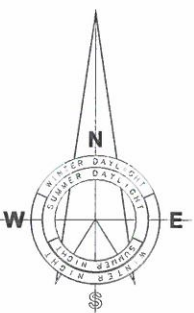

A3.1

LAYOUT APPROVED TO PROCEED TO CONSTRUCTION

PHASE:

DATE:

SKETCH PLANS & AREAS WILL BE SUBJECT TO MINOR MODIFICATIONS DURING DESIGN DEVELOPMENT AND CONSTRUCTION.

INDICATIVE FURNITURE LAYOUT PROVIDED BY DEVELOPER

THIS DRAWING TO BE USED FOR SALES AND MARKETING PURPOSES ONLY. UNIT AREA INDICATED BELOW IS INDICATIVE - REFER TO MATRIX FOR ACCURATE AREA BREAKDOWN.


SECTION AREA:	
UNIT	181 m ²
COVERED BALCONY	17 m ²
	198 m ²

REVISION : H

THIS LAYOUT IS APPLICABLE TO THE FOLLOWING UNIT
STACK AO:
UNIT 8358

HOTEL




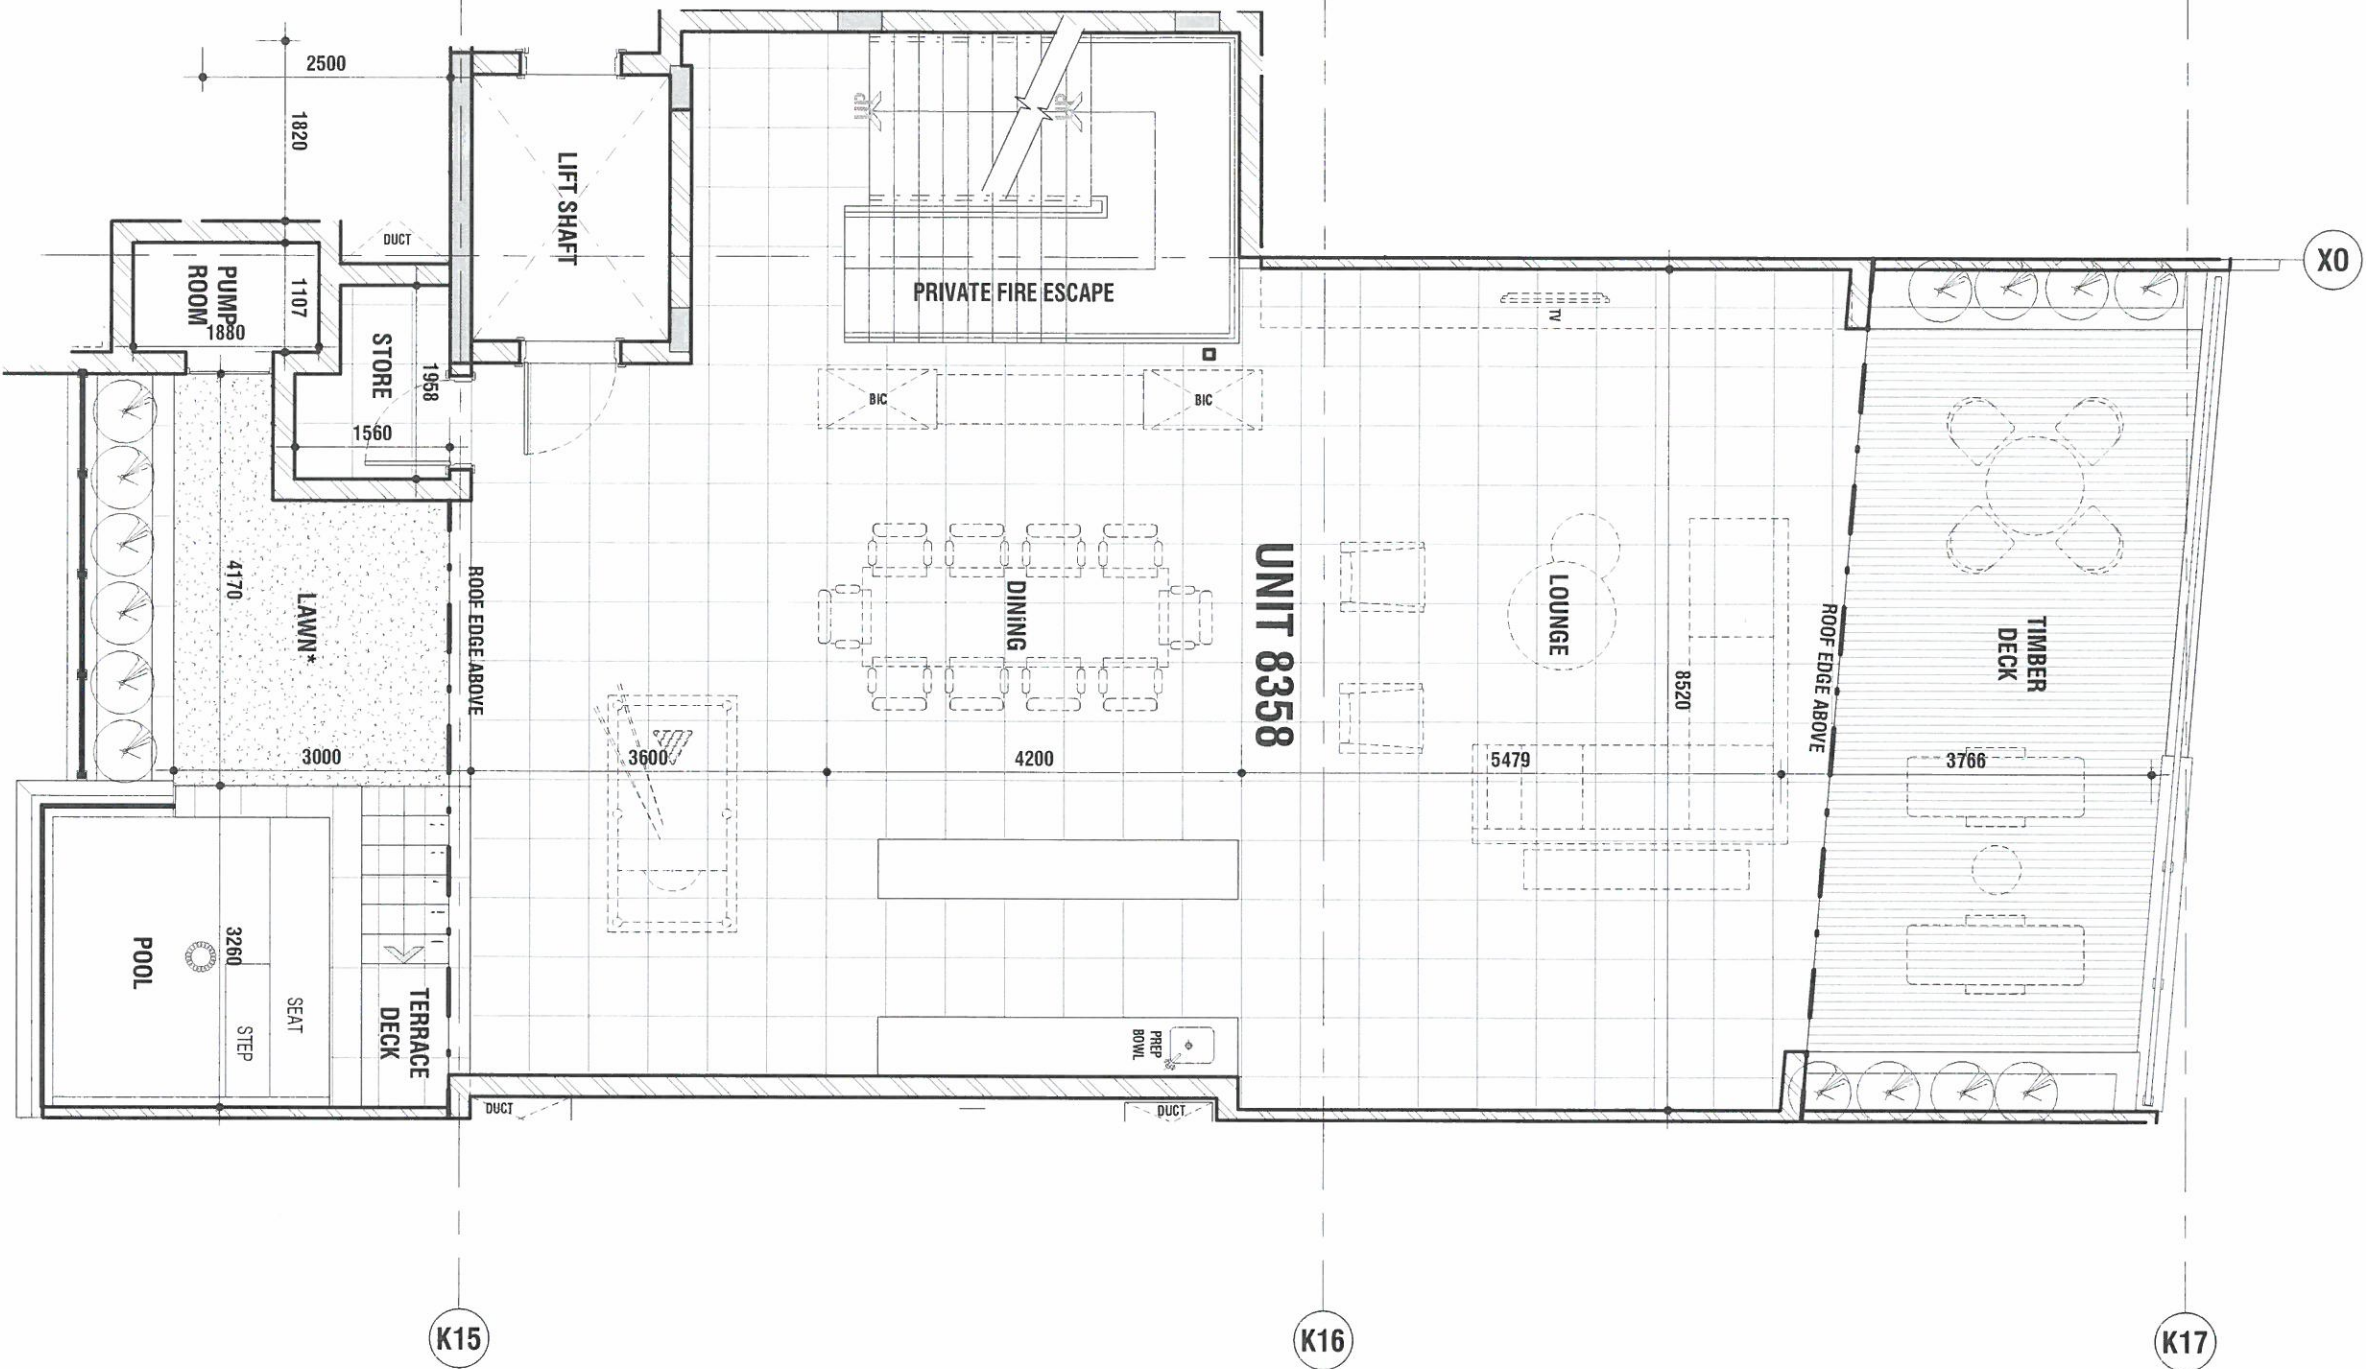

ROOF TERRACE

SCALE 1 : 75

REVISION : G

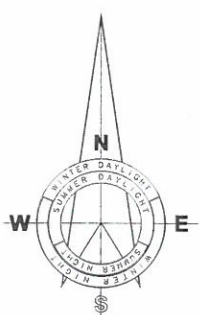

* DENOTES ARTIFICIAL LAWN **A3.1**

LAYOUT APPROVED TO PROCEED TO CONSTRUCTION PHASE.

DATE: _____

SKETCH PLANS & AREAS WILL BE SUBJECT TO MINOR MODIFICATIONS DURING DESIGN DEVELOPMENT AND CONSTRUCTION.

INDICATIVE FURNITURE LAYOUT PROVIDED BY DEVELOPER

THIS DRAWING TO BE USED FOR SALES AND MARKETING PURPOSES ONLY. UNIT AREA INDICATED BELOW IS INDICATIVE - REFER TO MATRIX FOR ACCURATE AREA BREAKDOWN.

SECTION AREA:

UNIT 183 m²

UNIT	183 m ²

THIS LAYOUT IS APPLICABLE TO THE FOLLOWING UNIT
 STACK AO: **HOTEL**
 UNIT 8358

