

# UNIT FLOOR PLAN

SCALE 1 : 75


PENTHOUSE WITH ROOF TERRACE

2 BEDROOM :

EN-SUITE

REVISION : G

SECTION AREA:	
UNIT	132 m <sup>2</sup>
COVERED PATIO	12 m <sup>2</sup>
	144 m <sup>2</sup>

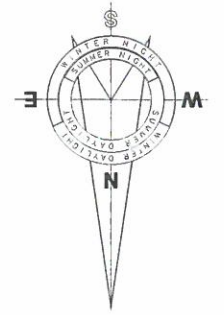

A1

LAYOUT APPROVED TO PROCEED TO CONSTRUCTION PHASE.  
DATE: \_\_\_\_\_

SKETCH PLANS & AREAS WILL BE SUBJECT TO MINOR MODIFICATIONS DURING DESIGN DEVELOPMENT AND CONSTRUCTION.

INDICATIVE FURNITURE LAYOUT PROVIDED BY DEVELOPER


THIS DRAWING TO BE USED FOR SALES AND MARKETING PURPOSES ONLY. UNIT AREA INDICATED BELOW IS INDICATIVE - REFER TO MATRIX FOR ACCURATE AREA BREAKDOWN.

THIS LAYOUT IS APPLICABLE TO THE FOLLOWING UNIT STACK AU:  
UNIT 8345

HOTEL




THE HOUGHTON

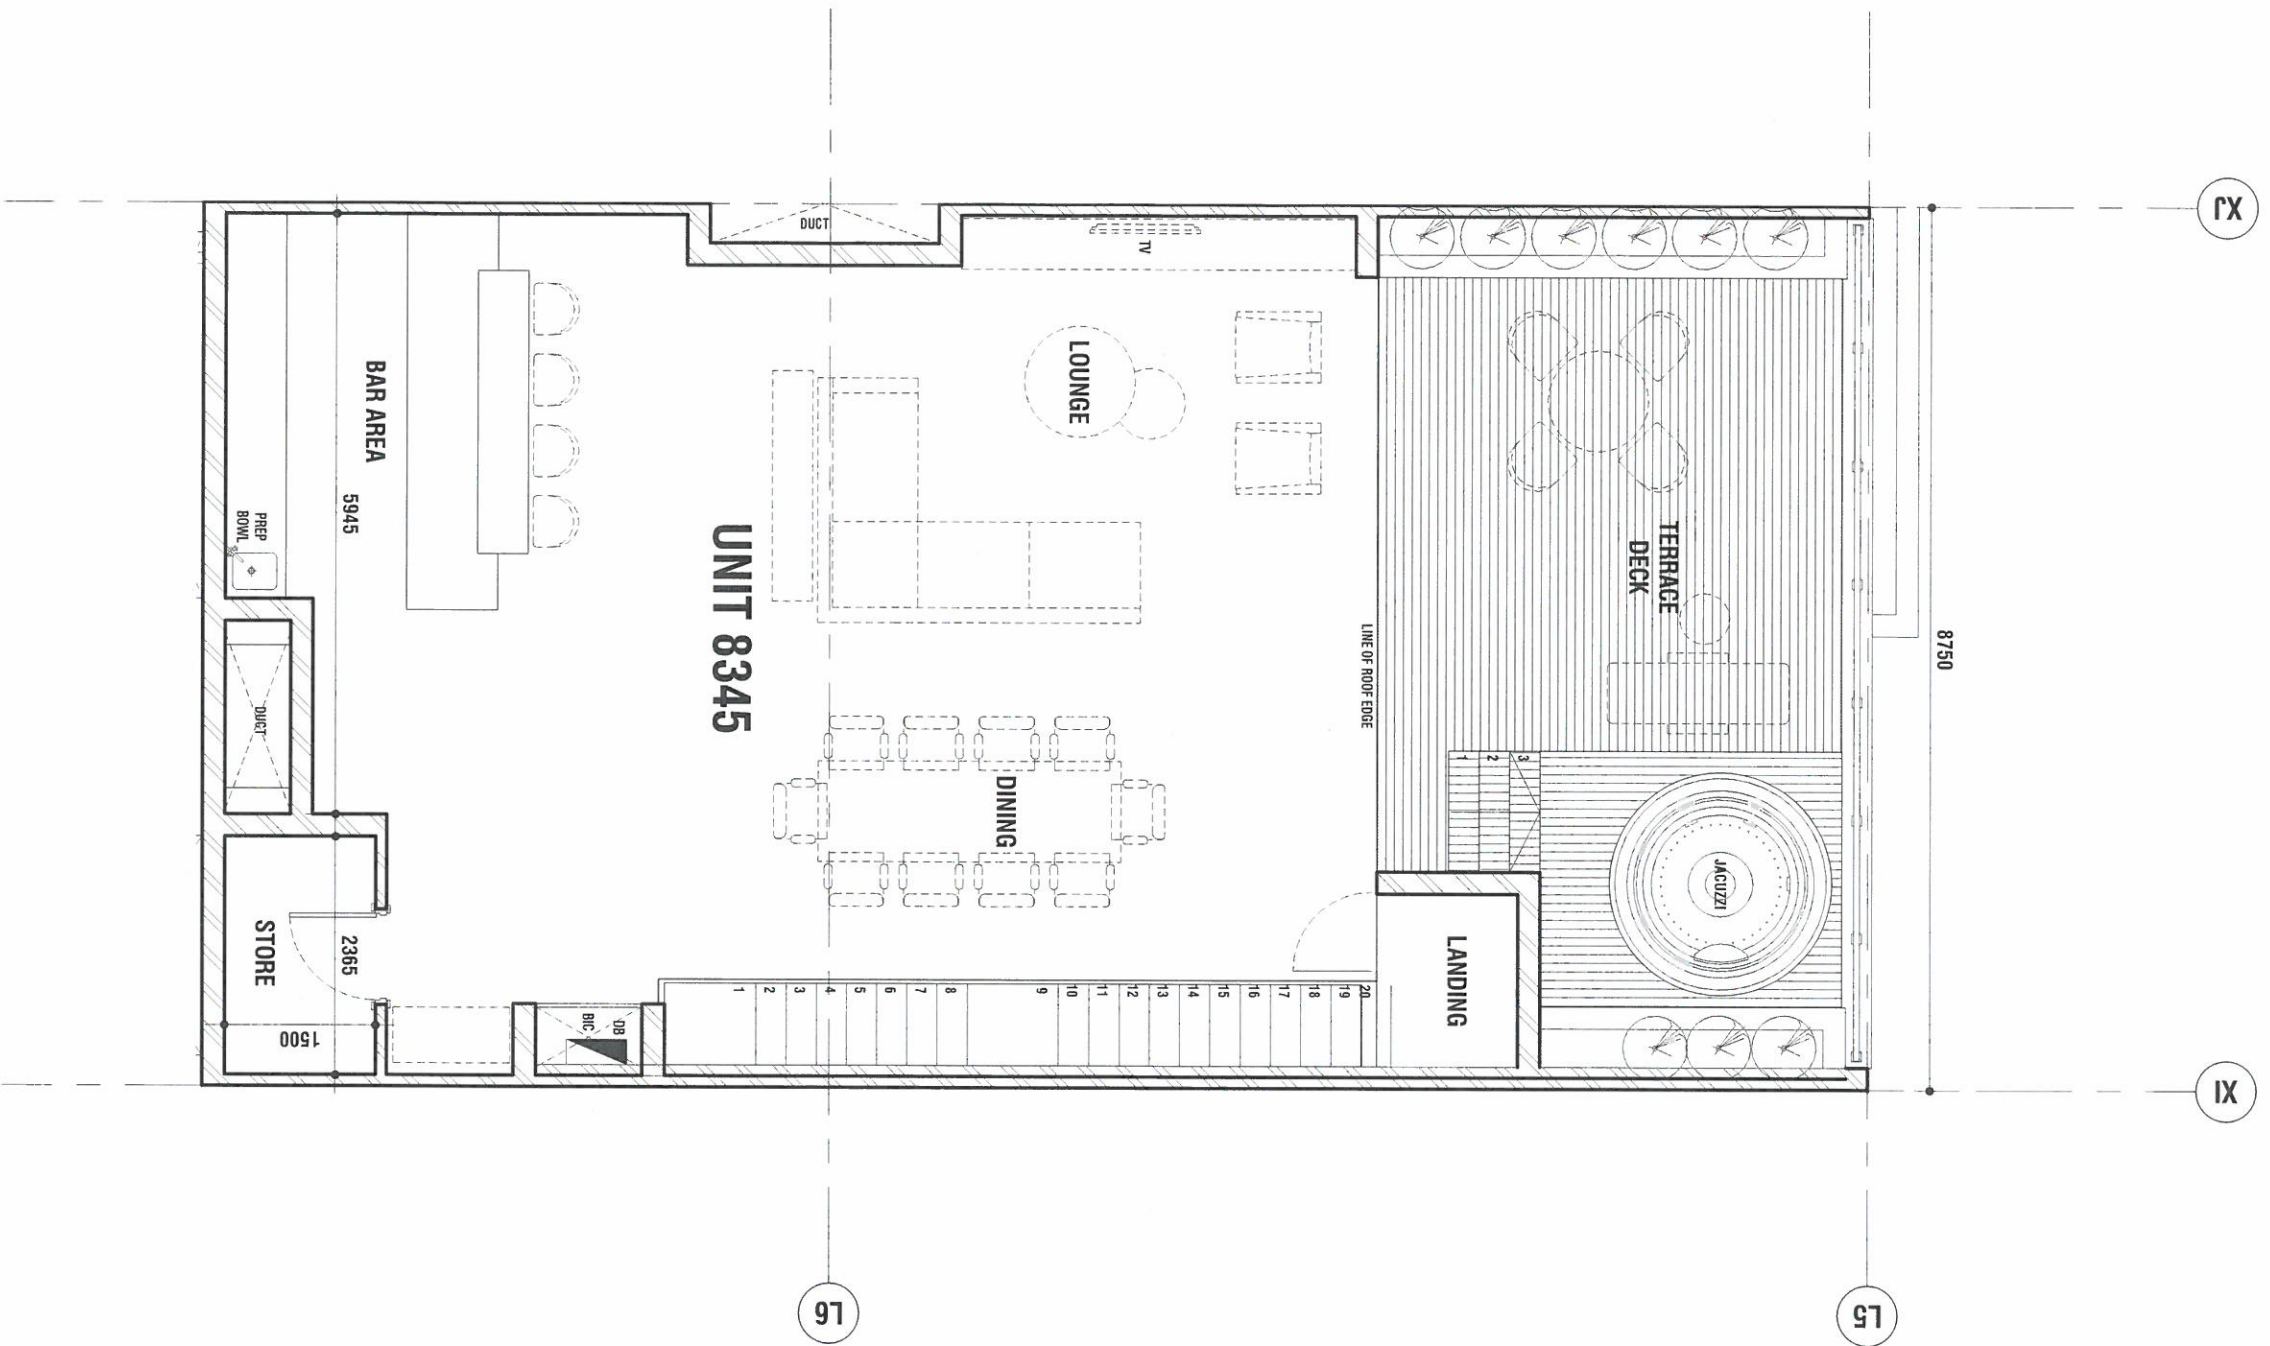

# ROOF TERRACE

SCALE 1 : 75

## PENTHOUSE ROOF TERRACE

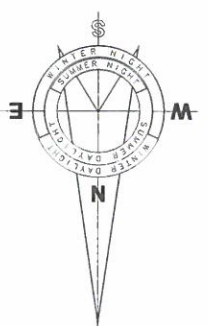

\* DENOTES ARTIFICIAL LAWN  
**A1**  
 LAYOUT APPROVED TO PROCEED TO CONSTRUCTION PHASE.  
 DATE: \_\_\_\_\_

SKETCH PLANS & AREAS WILL BE SUBJECT TO MINOR MODIFICATIONS DURING DESIGN DEVELOPMENT AND CONSTRUCTION.  
 ----- INDICATIVE FURNITURE LAYOUT  
 ----- PROVIDED BY DEVELOPER

THIS DRAWING TO BE USED FOR SALES AND MARKETING PURPOSES ONLY. UNIT AREA INDICATED BELOW IS INDICATIVE - REFER TO MATRIX FOR ACCURATE AREA BREAKDOWN.

SECTION AREA:	
UNIT	136 m <sup>2</sup>

REVISION : G



THE HOUGHTON

THIS LAYOUT IS APPLICABLE TO THE FOLLOWING UNIT  
 STACK AU:  
 UNIT 8345  
**HOTEL**

