


UNIT FLOOR PLAN

SCALE 1 : 100

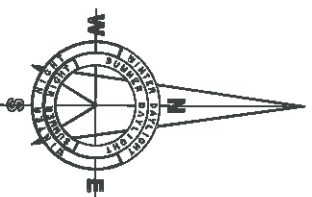

REVISION : C

LAYOUT APPROVED TO PROCEED TO CONSTRUCTION

PHASE:

DATE:

SKETCH PLANS & AREAS WILL BE SUBJECT TO MINOR MODIFICATIONS DURING DESIGN DEVELOPMENT AND CONSTRUCTION.

INDICATIVE FURNITURE LAYOUT PROVIDED BY DEVELOPER

THIS DRAWING TO BE USED FOR SALES AND MARKETING PURPOSES ONLY. UNIT AREA INDICATED BELOW IS INDICATIVE - REFER TO MATRIX FOR ACCURATE AREA BREAKDOWN.

SECTION AREA:	
UNIT	380 m ²
COVERED BALCONY	64 m ²
BALCONY	212 m ²
	656 m ²

THIS LAYOUT IS APPLICABLE TO THE FOLLOWING UNIT:


STACK AG AH AI: PHASE 4C
UNIT 12733

14/09/2017

PENTHOUSE DUPLEX WITH ROOF TERRACE 5 BEDROOM - LOWER LEVEL




THE HOUGHTON

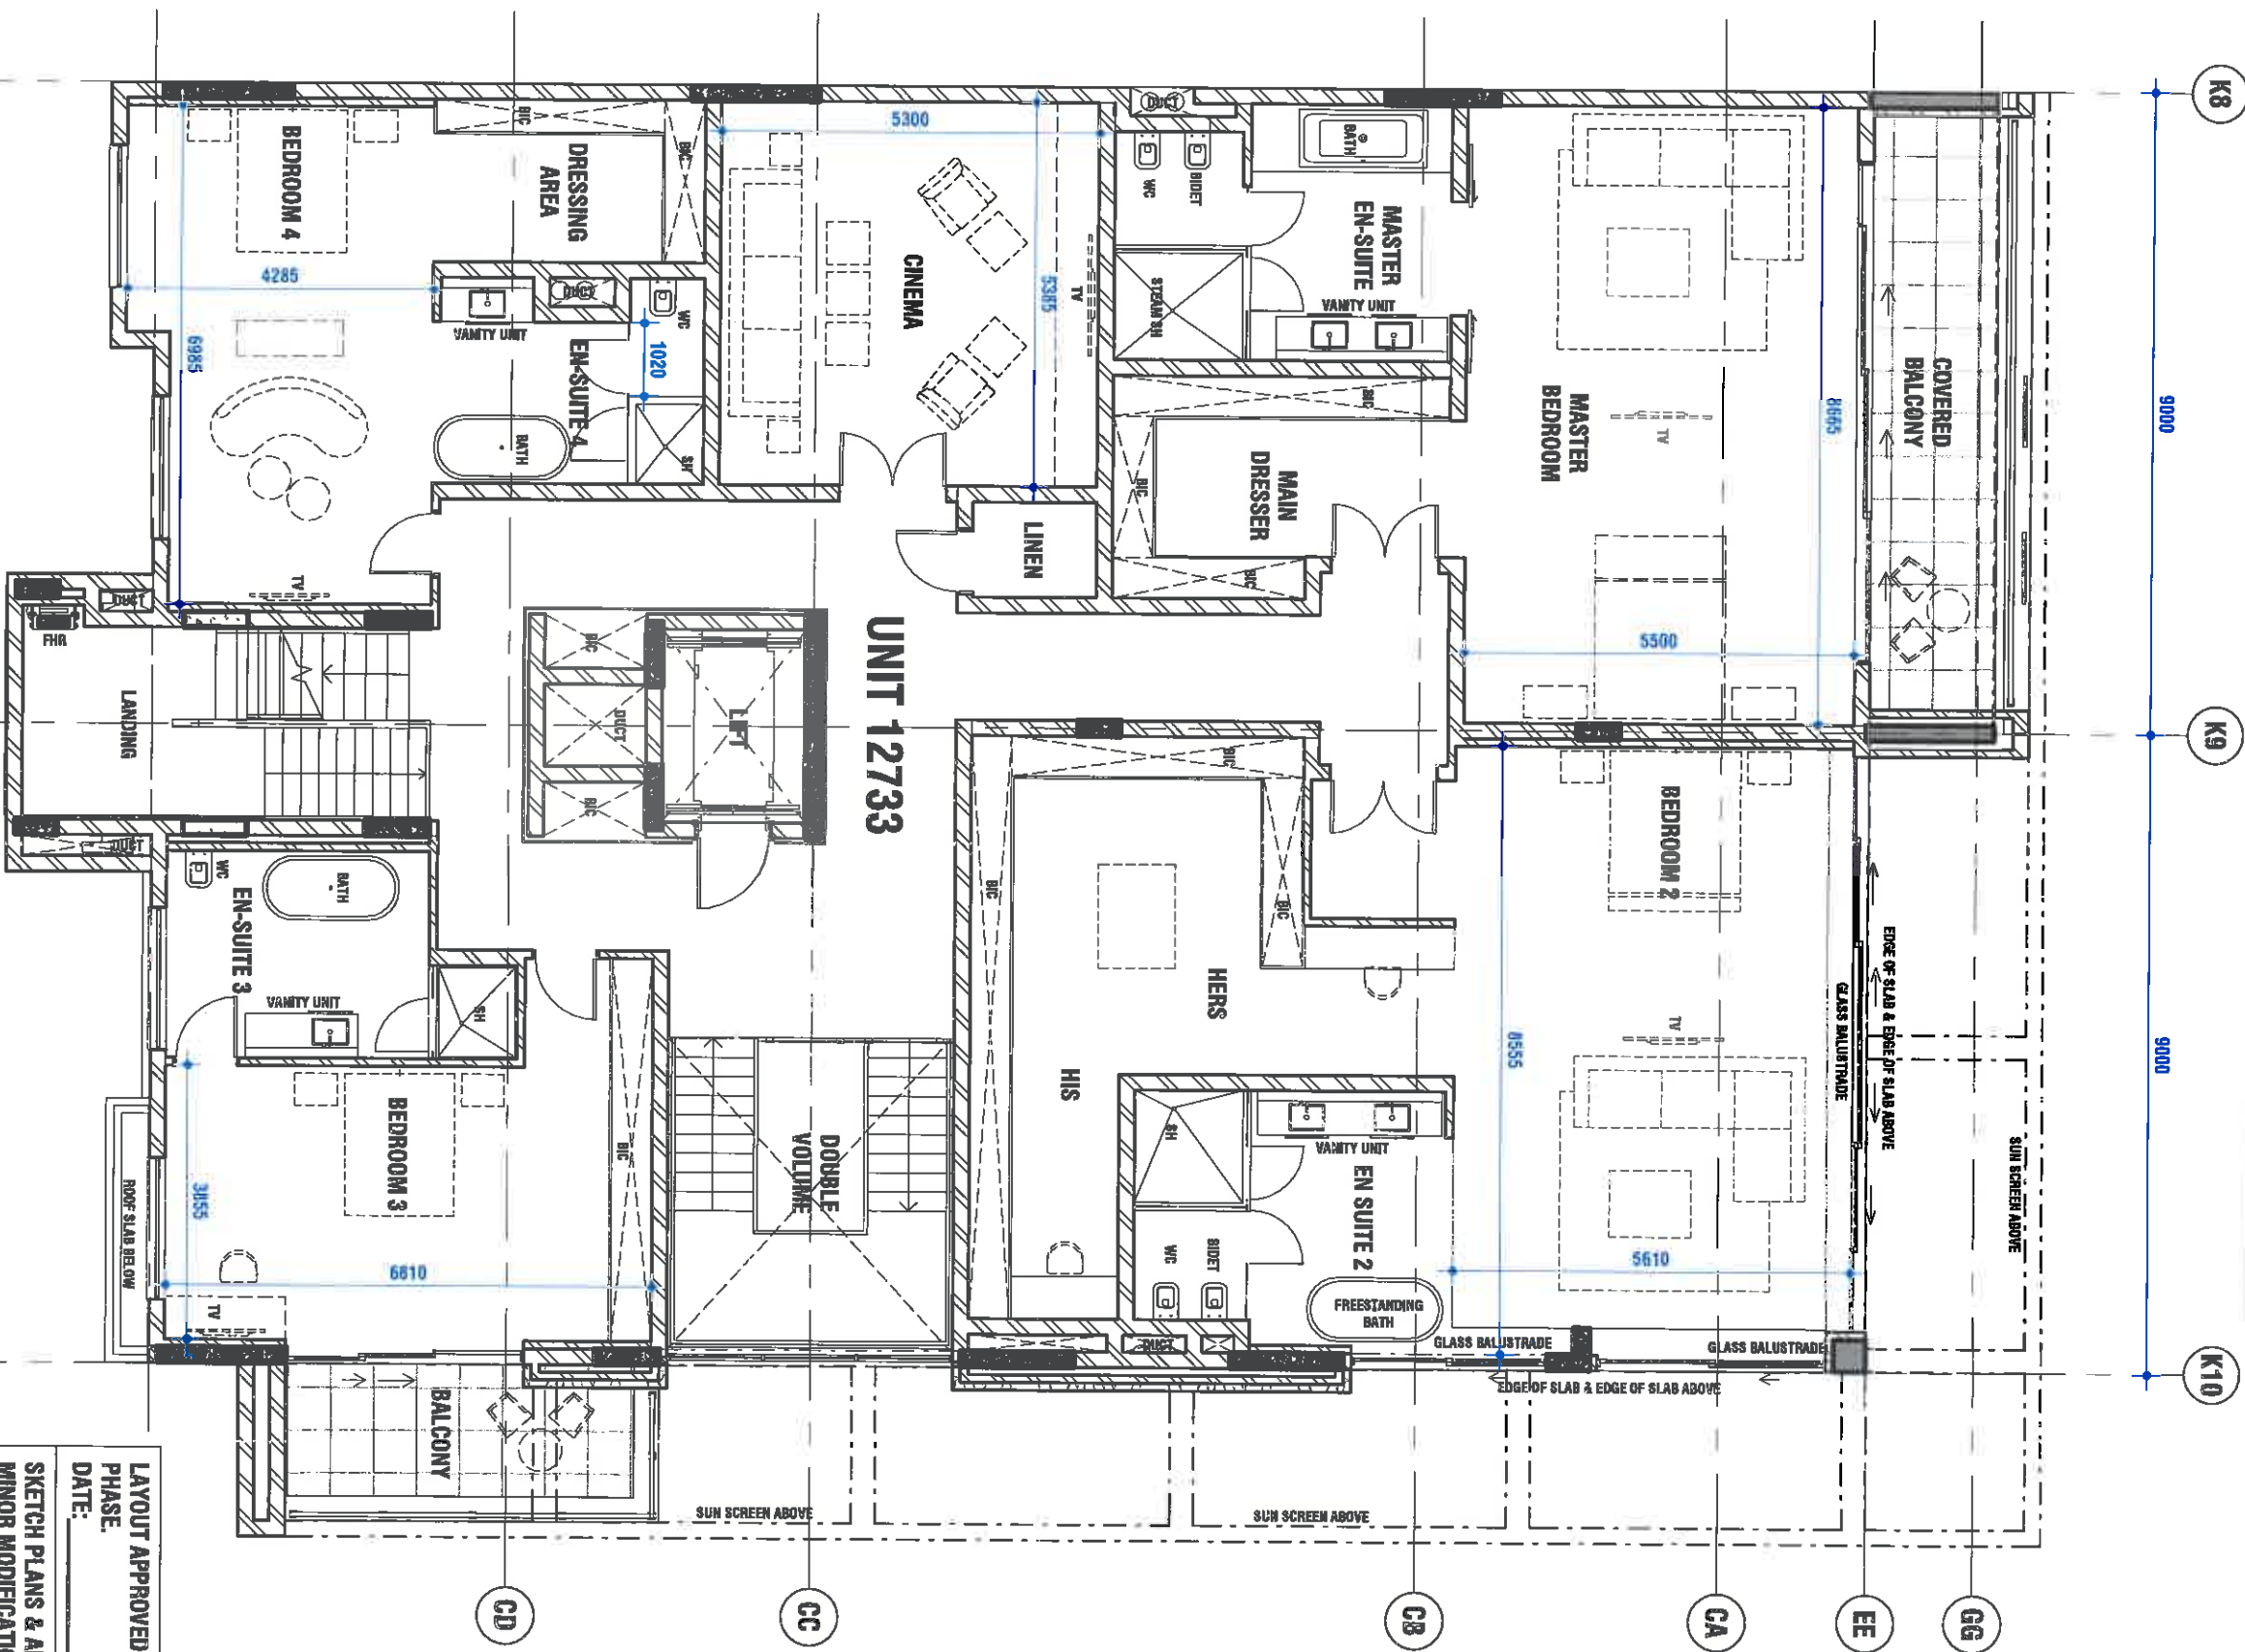

UNIT FLOOR PLAN

SCALE 1 : 100

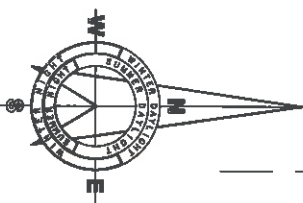

REVISION : E

LAYOUT APPROVED TO PROCEED TO CONSTRUCTION
 PHASE:
 DATE:
 SKETCH PLANS & AREAS WILL BE SUBJECT TO
 MINOR MODIFICATIONS DURING DESIGN
 DEVELOPMENT AND CONSTRUCTION.
 ----- INDICATIVE FURNITURE LAYOUT
 ----- PROVIDED BY DEVELOPER

THIS DRAWING TO BE USED FOR SALES AND MARKETING PURPOSES ONLY. UNIT AREA INDICATED BELOW IS INDICATIVE - REFER TO MATRIX FOR ACCURATE AREA BREAKDOWN.

SECTION AREA:	
UNIT	404 m ²
COVERED BALCONY	17 m ²
BALCONY	13 m ²
	434 m ²

STACK AG AH: PHASE 4C
 UNIT 12733.


THIS LAYOUT IS APPLICABLE TO THE FOLLOWING UNIT

PENTHOUSE DUPLEX WITH ROOF TERRACE
 5 BEDROOM - UPPER LEVEL



THE HOUGHTON




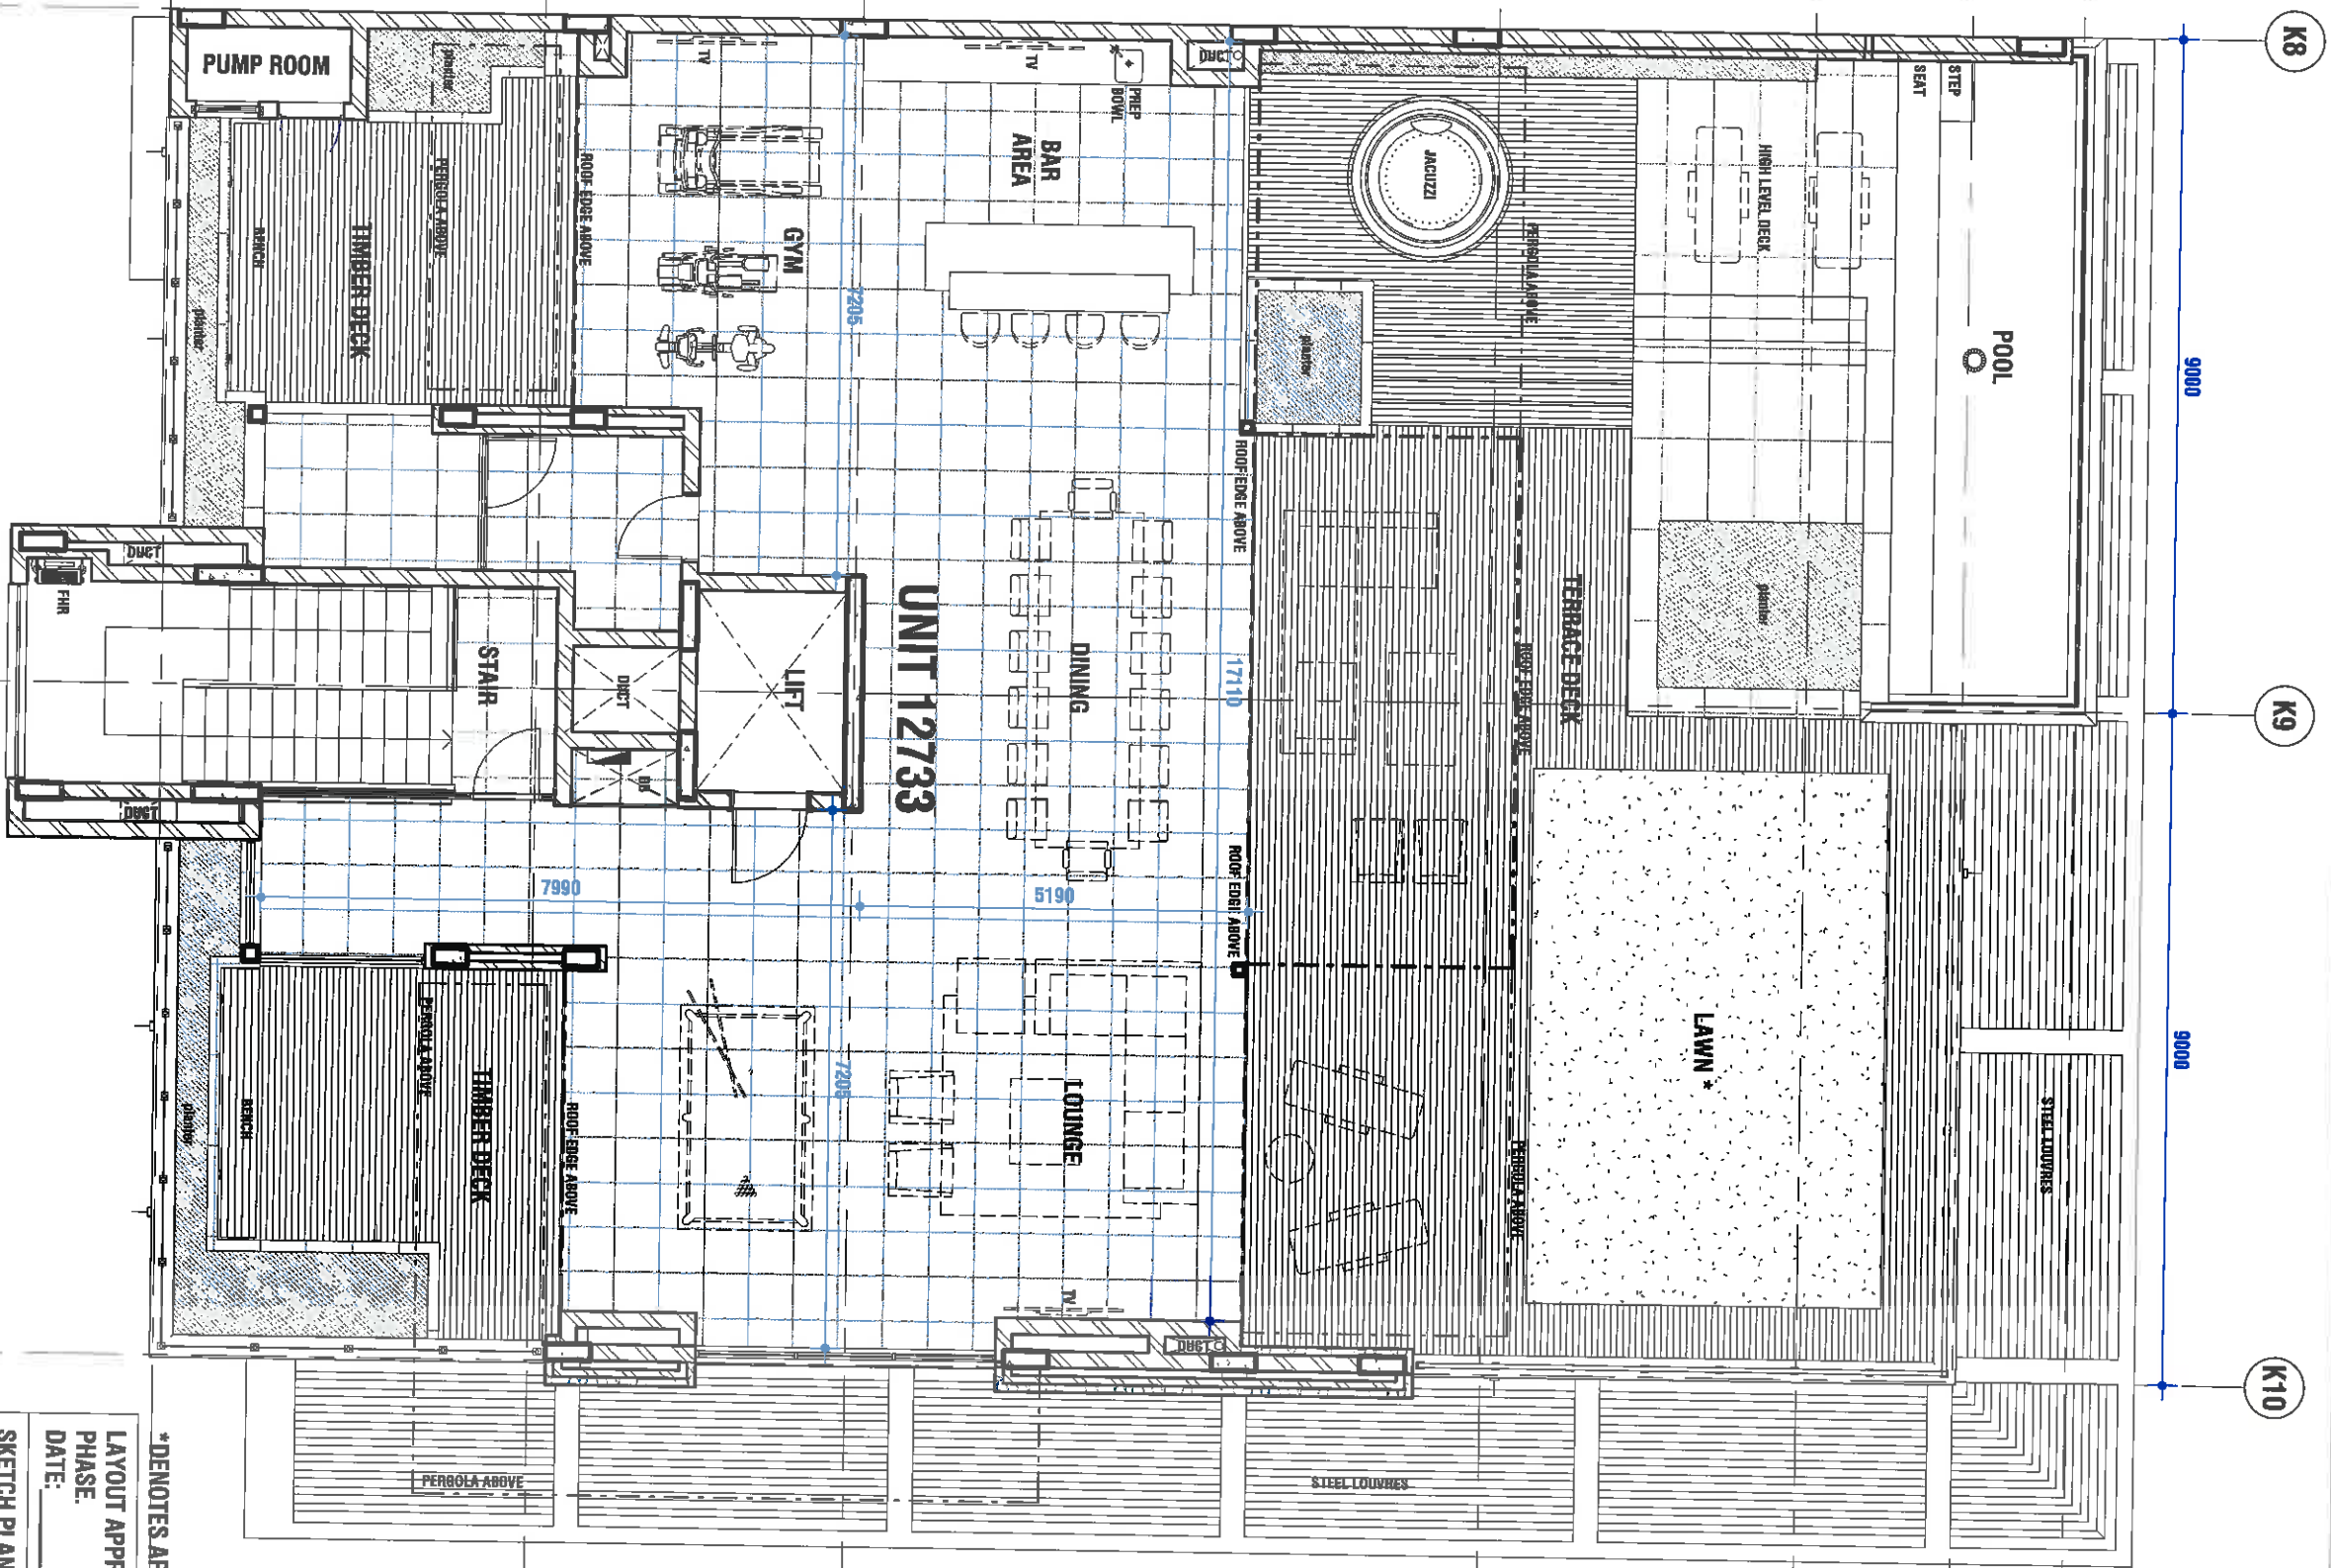

UNIT FLOOR PLAN

SCALE 1 : 100

PENTHOUSE ROOF TERRACE

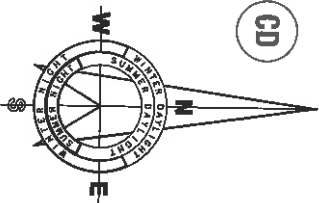

*DENOTES ARTIFICIAL LAWN

LAYOUT APPROVED TO PROCEED TO CONSTRUCTION

PHASE:

DATE:

SKETCH PLANS & AREAS WILL BE SUBJECT TO MINOR MODIFICATIONS DURING DESIGN DEVELOPMENT AND CONSTRUCTION.

--- INDICATIVE FURNITURE LAYOUT PROVIDED BY DEVELOPER

THIS DRAWING TO BE USED FOR SALES AND MARKETING PURPOSES ONLY. UNIT AREA INDICATED BELOW IS INDICATIVE - REFER TO MATRIX FOR ACCURATE AREA BREAKDOWN.

SECTION AREA:	
UNIT	450 m ²

STACK AH:
UNIT 12733

PHASE 4C

THIS LAYOUT IS APPLICABLE TO THE FOLLOWING UNIT

23/02/2017

PHASE 4C
ANNEXURE 10



THE HOUGHTON



PHASE 4C
ANNEXURE 10